

1

2

3

4

Revizyon notu:

6

Revizyon notu: 7

8

A

B

C

D

E

F

A



B

C

D

E

F

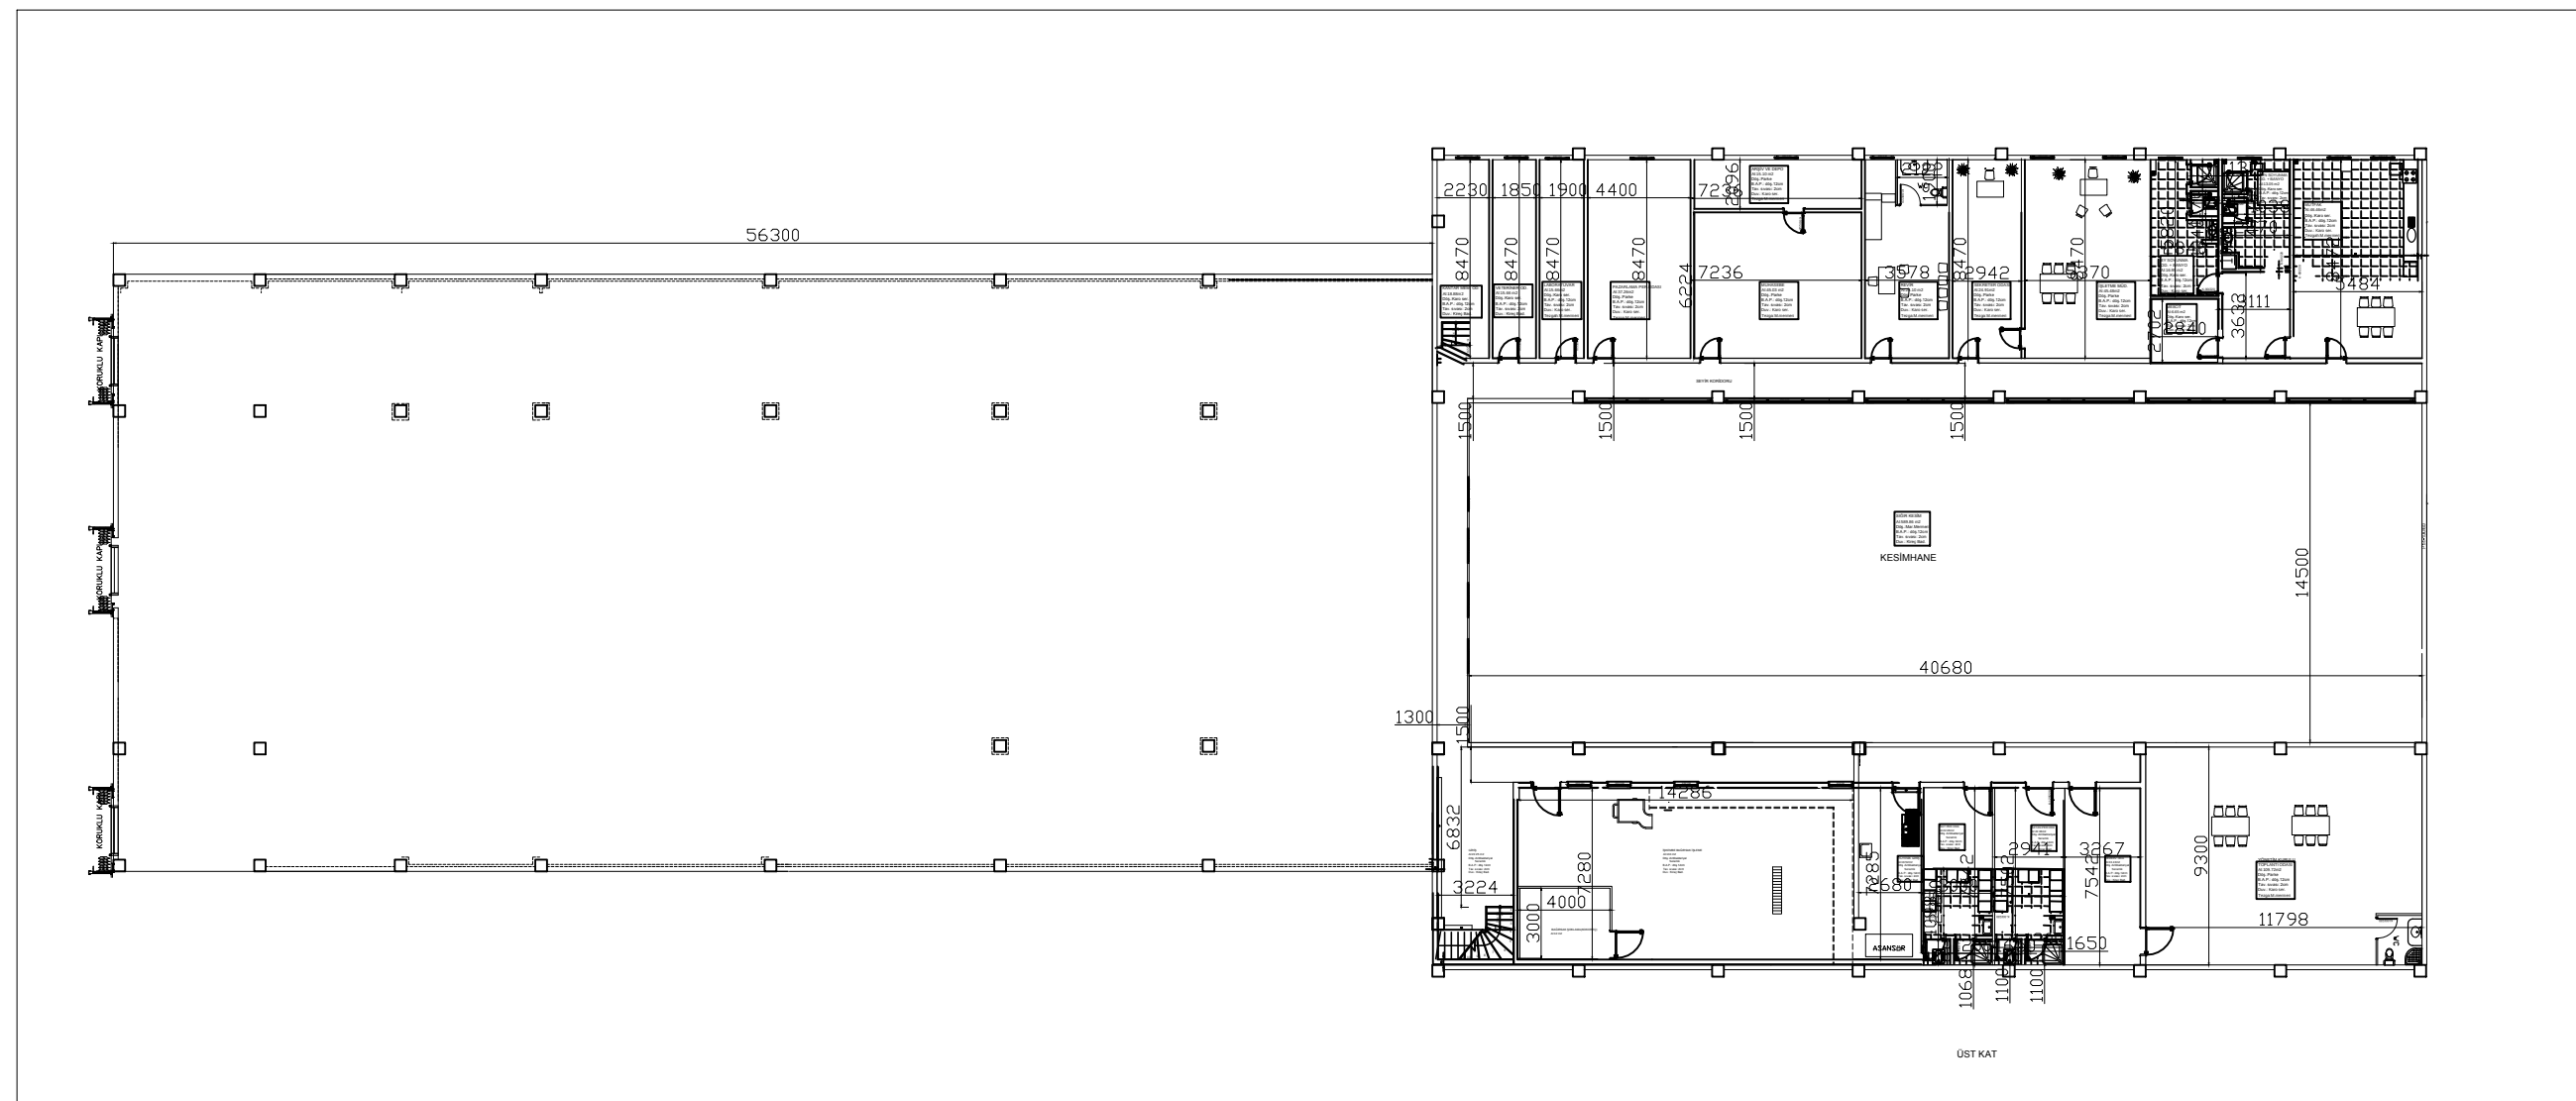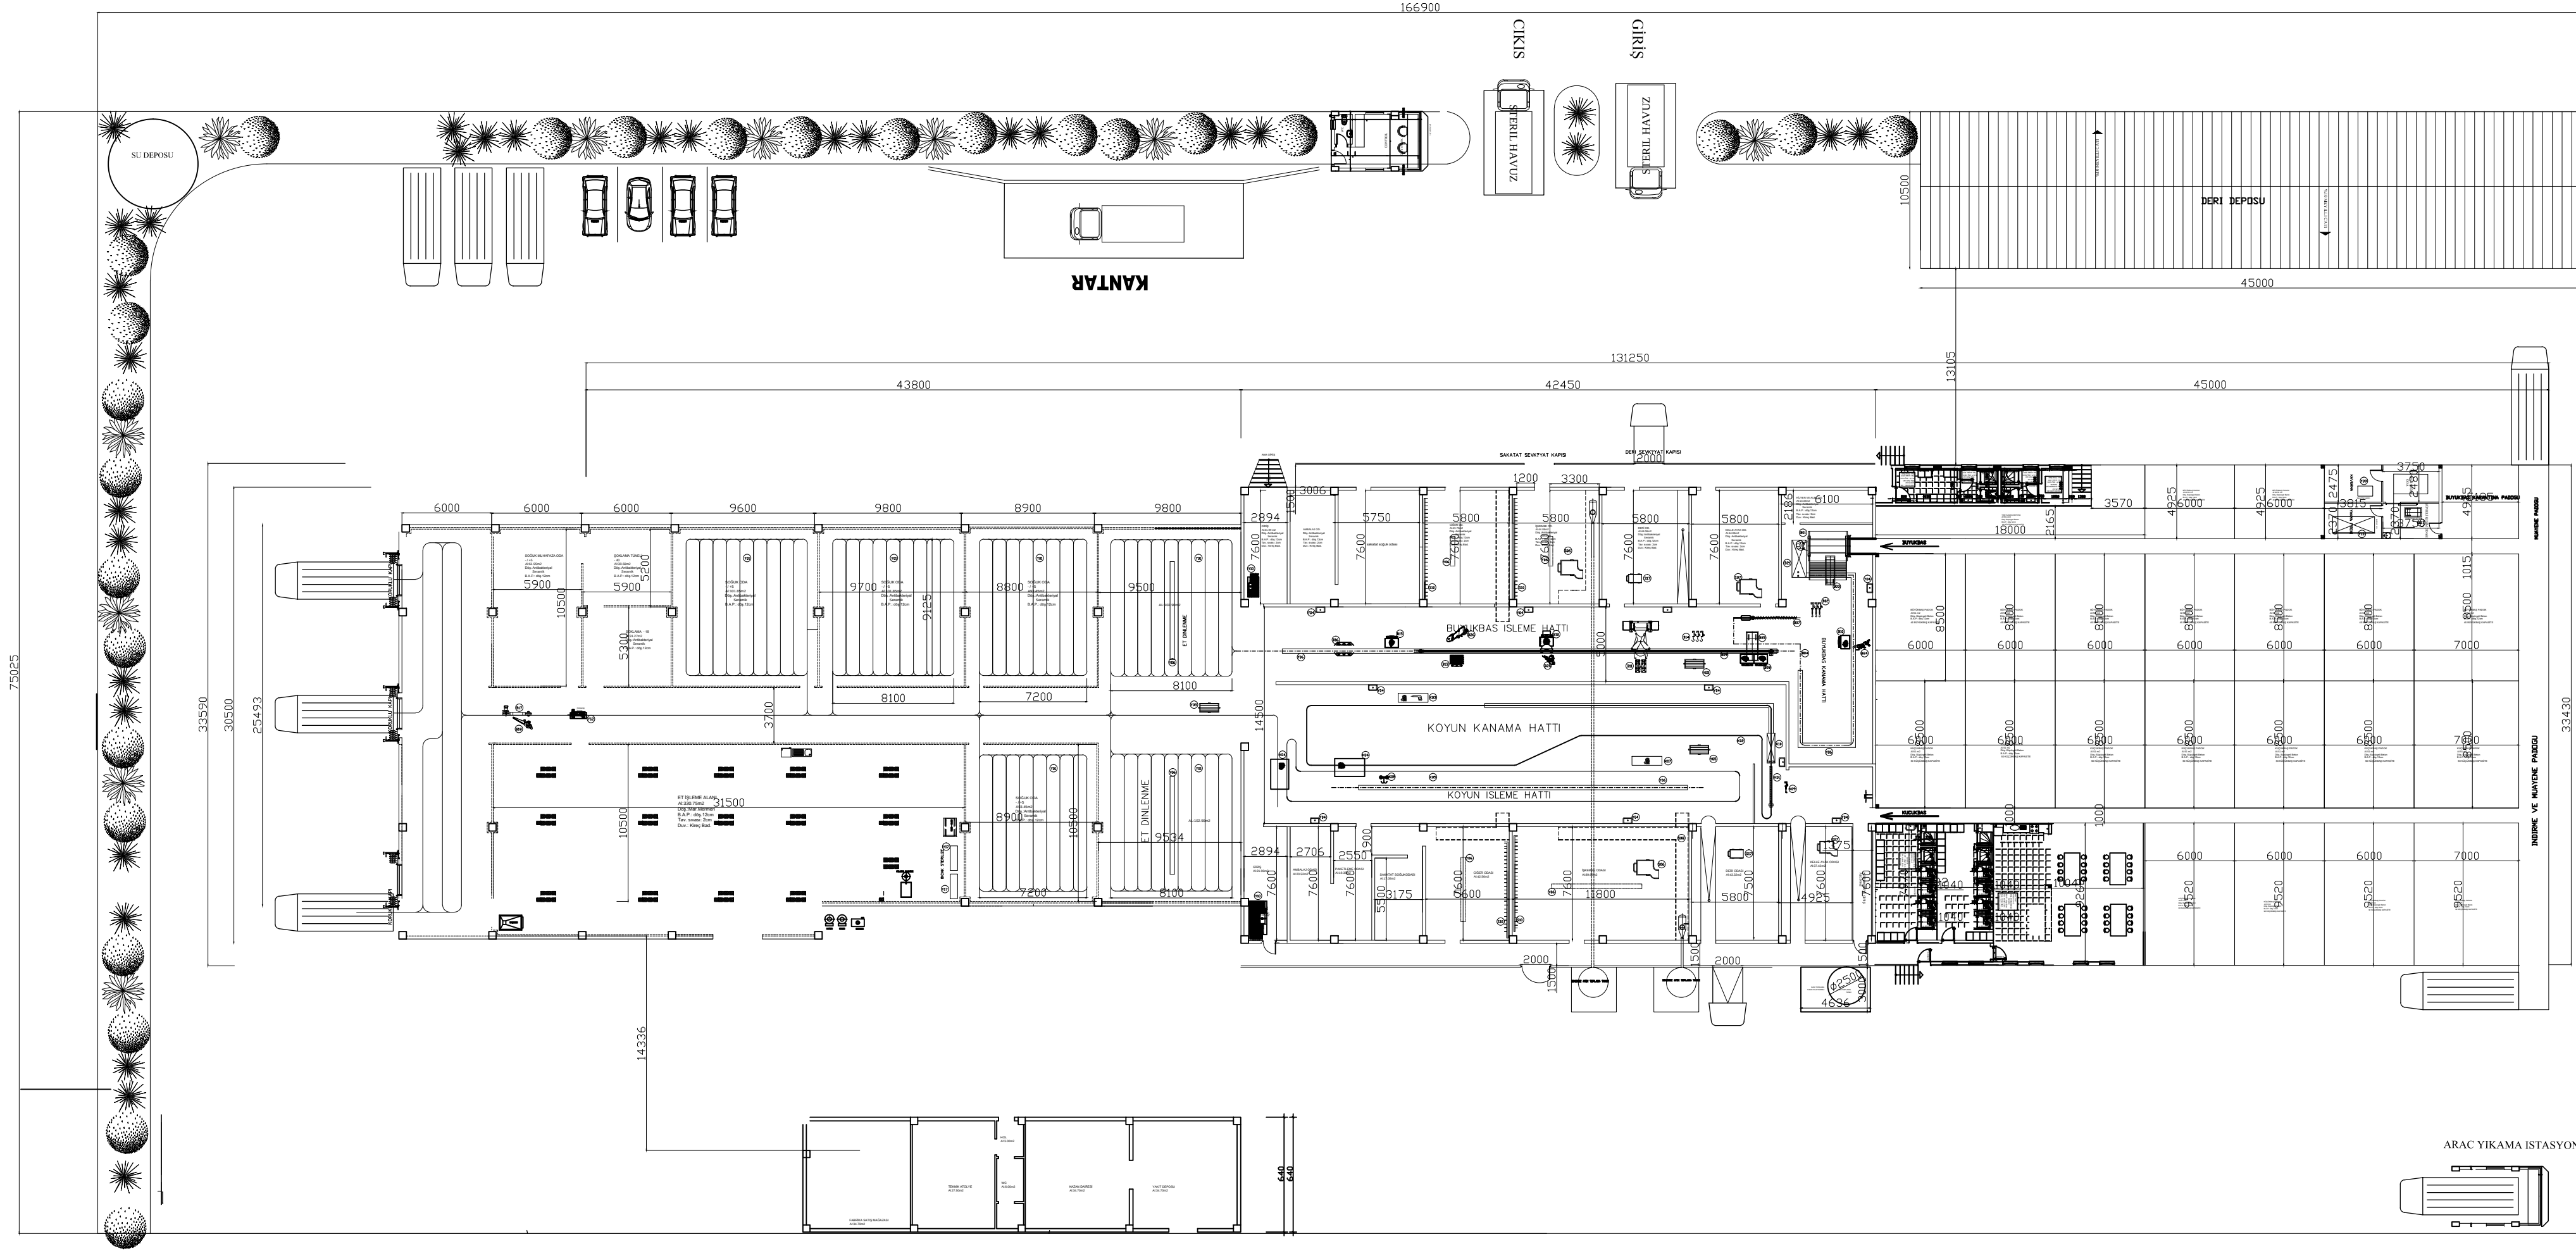

KESİMHANE			
NO	KOD NO	ADI	ADETİ

Çizen
YAĞMUR KOÇ

Kontrol Eden
FATİH DÜZGÜN

.../.../2015

MAKİNA YERLEŞİM PROJESİ

300BBAŞ-800KBAŞ

**MEZBAHA
TEKNOLOJİLERİ**